




ELT Easy Green™

Green Roof Systems

ELEVATED LANDSCAPE TECHNOLOGIES INC.
245 KING GEORGE RD, SUITE 319
BRANTFORD, ON N3R 7N7
PHONE: 1- 866-306-7773
FAX: 1-866-381-3035
www.elgreenroofs.com

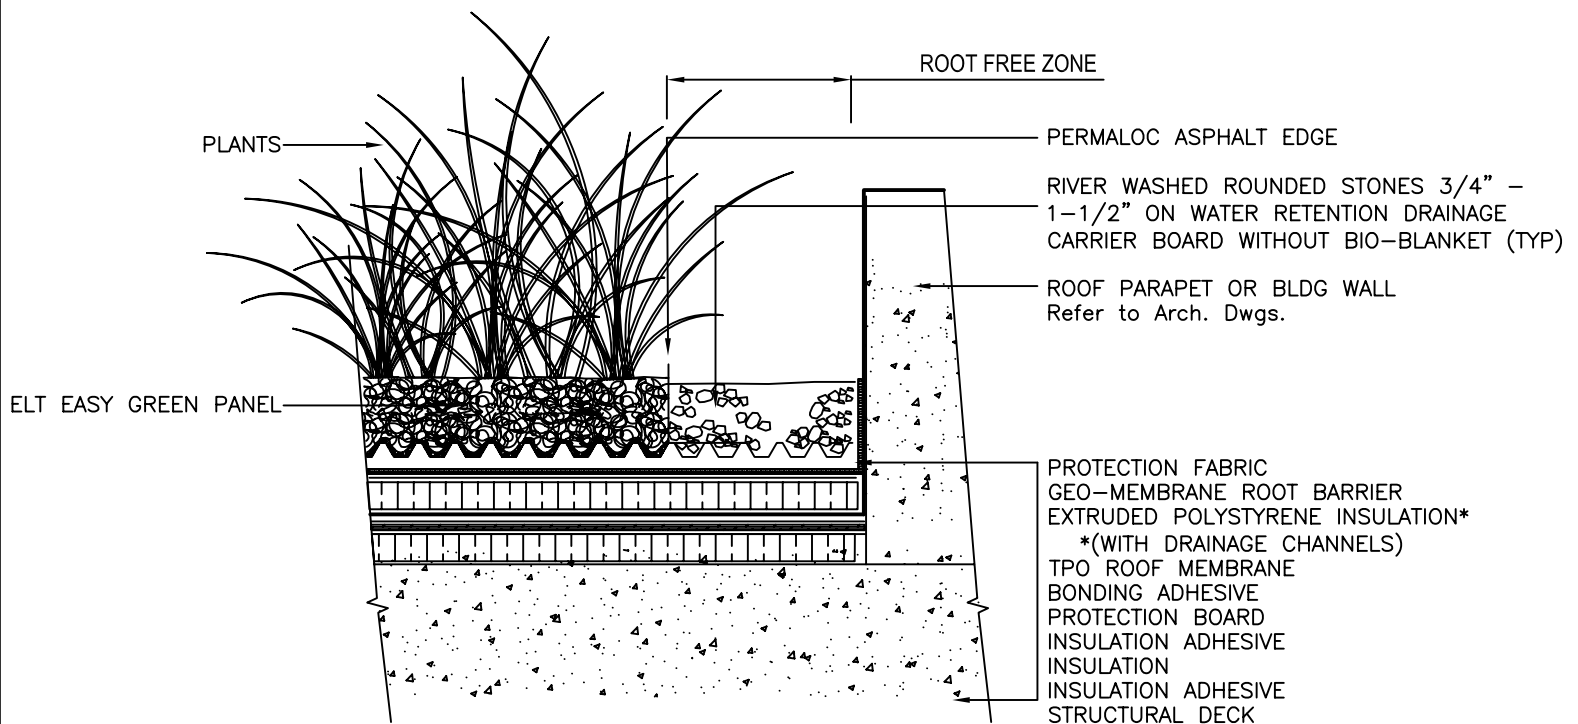

○ INTENSIVE GREEN ROOF - ROOT FREE ZONE

NOTES:

1. INSTALLATION TO BE COMPLETED IN ACCORDANCE WITH MANUFACTURER'S SPECIFICATIONS.
2. DO NOT SCALE DRAWINGS.
3. CONTRACTORS NOTE: FOR PRODUCT AND COMPANY INFORMATION VISIT www.elgreenroofs.com